



proposed plan SCALE 1:100

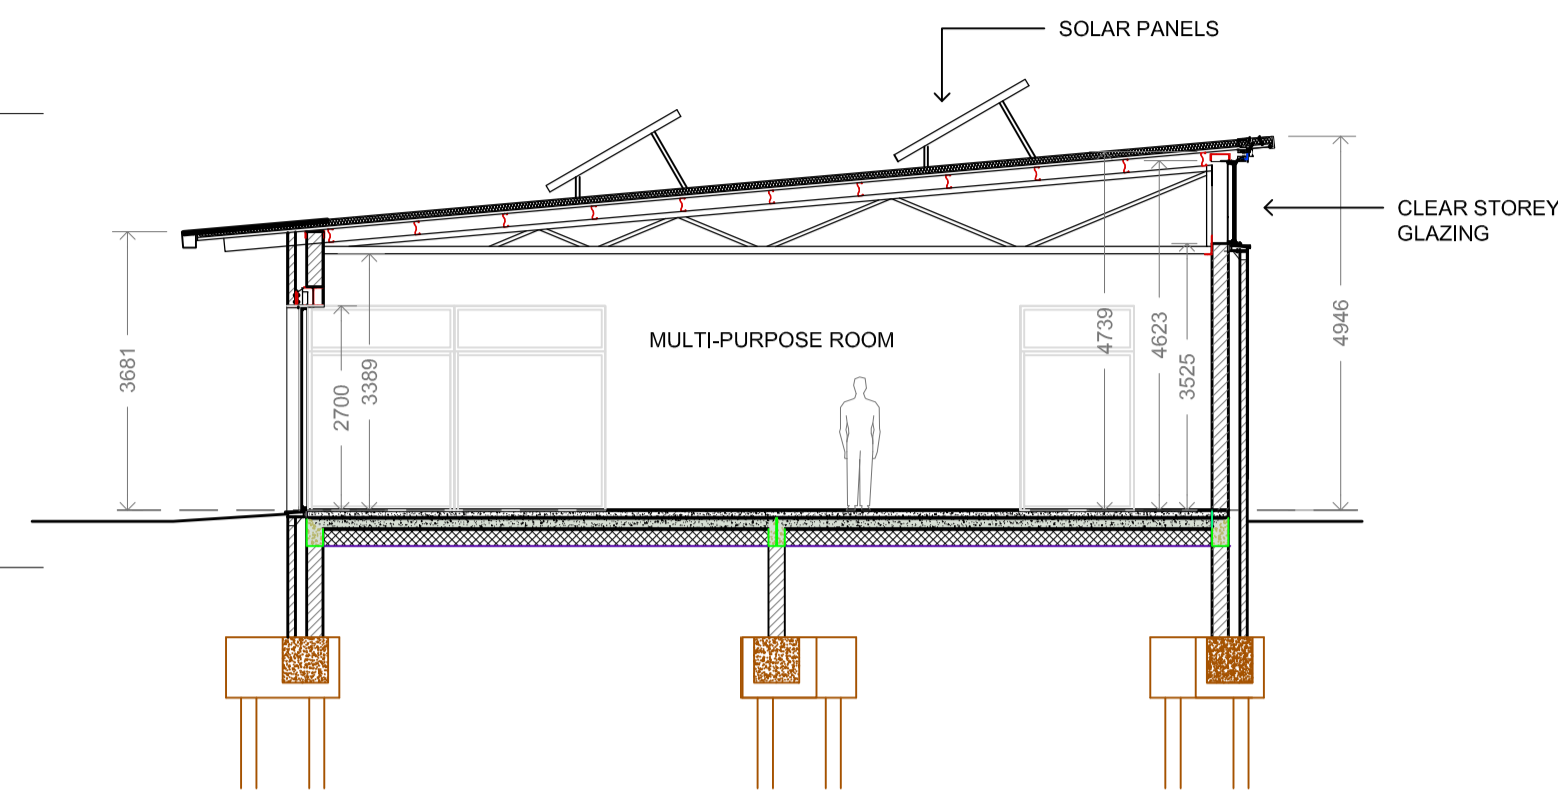


proposed section SCALE 1:100


- FINISHES
- ROOF: Low pitch steel plastic coated roof cladding panels
 - WALLS: Coloured rendered blockwork
 - WINDOWS / DOORS: PPC Aluminium
 - RAINWATER GOODS: PPC Box Aluminium

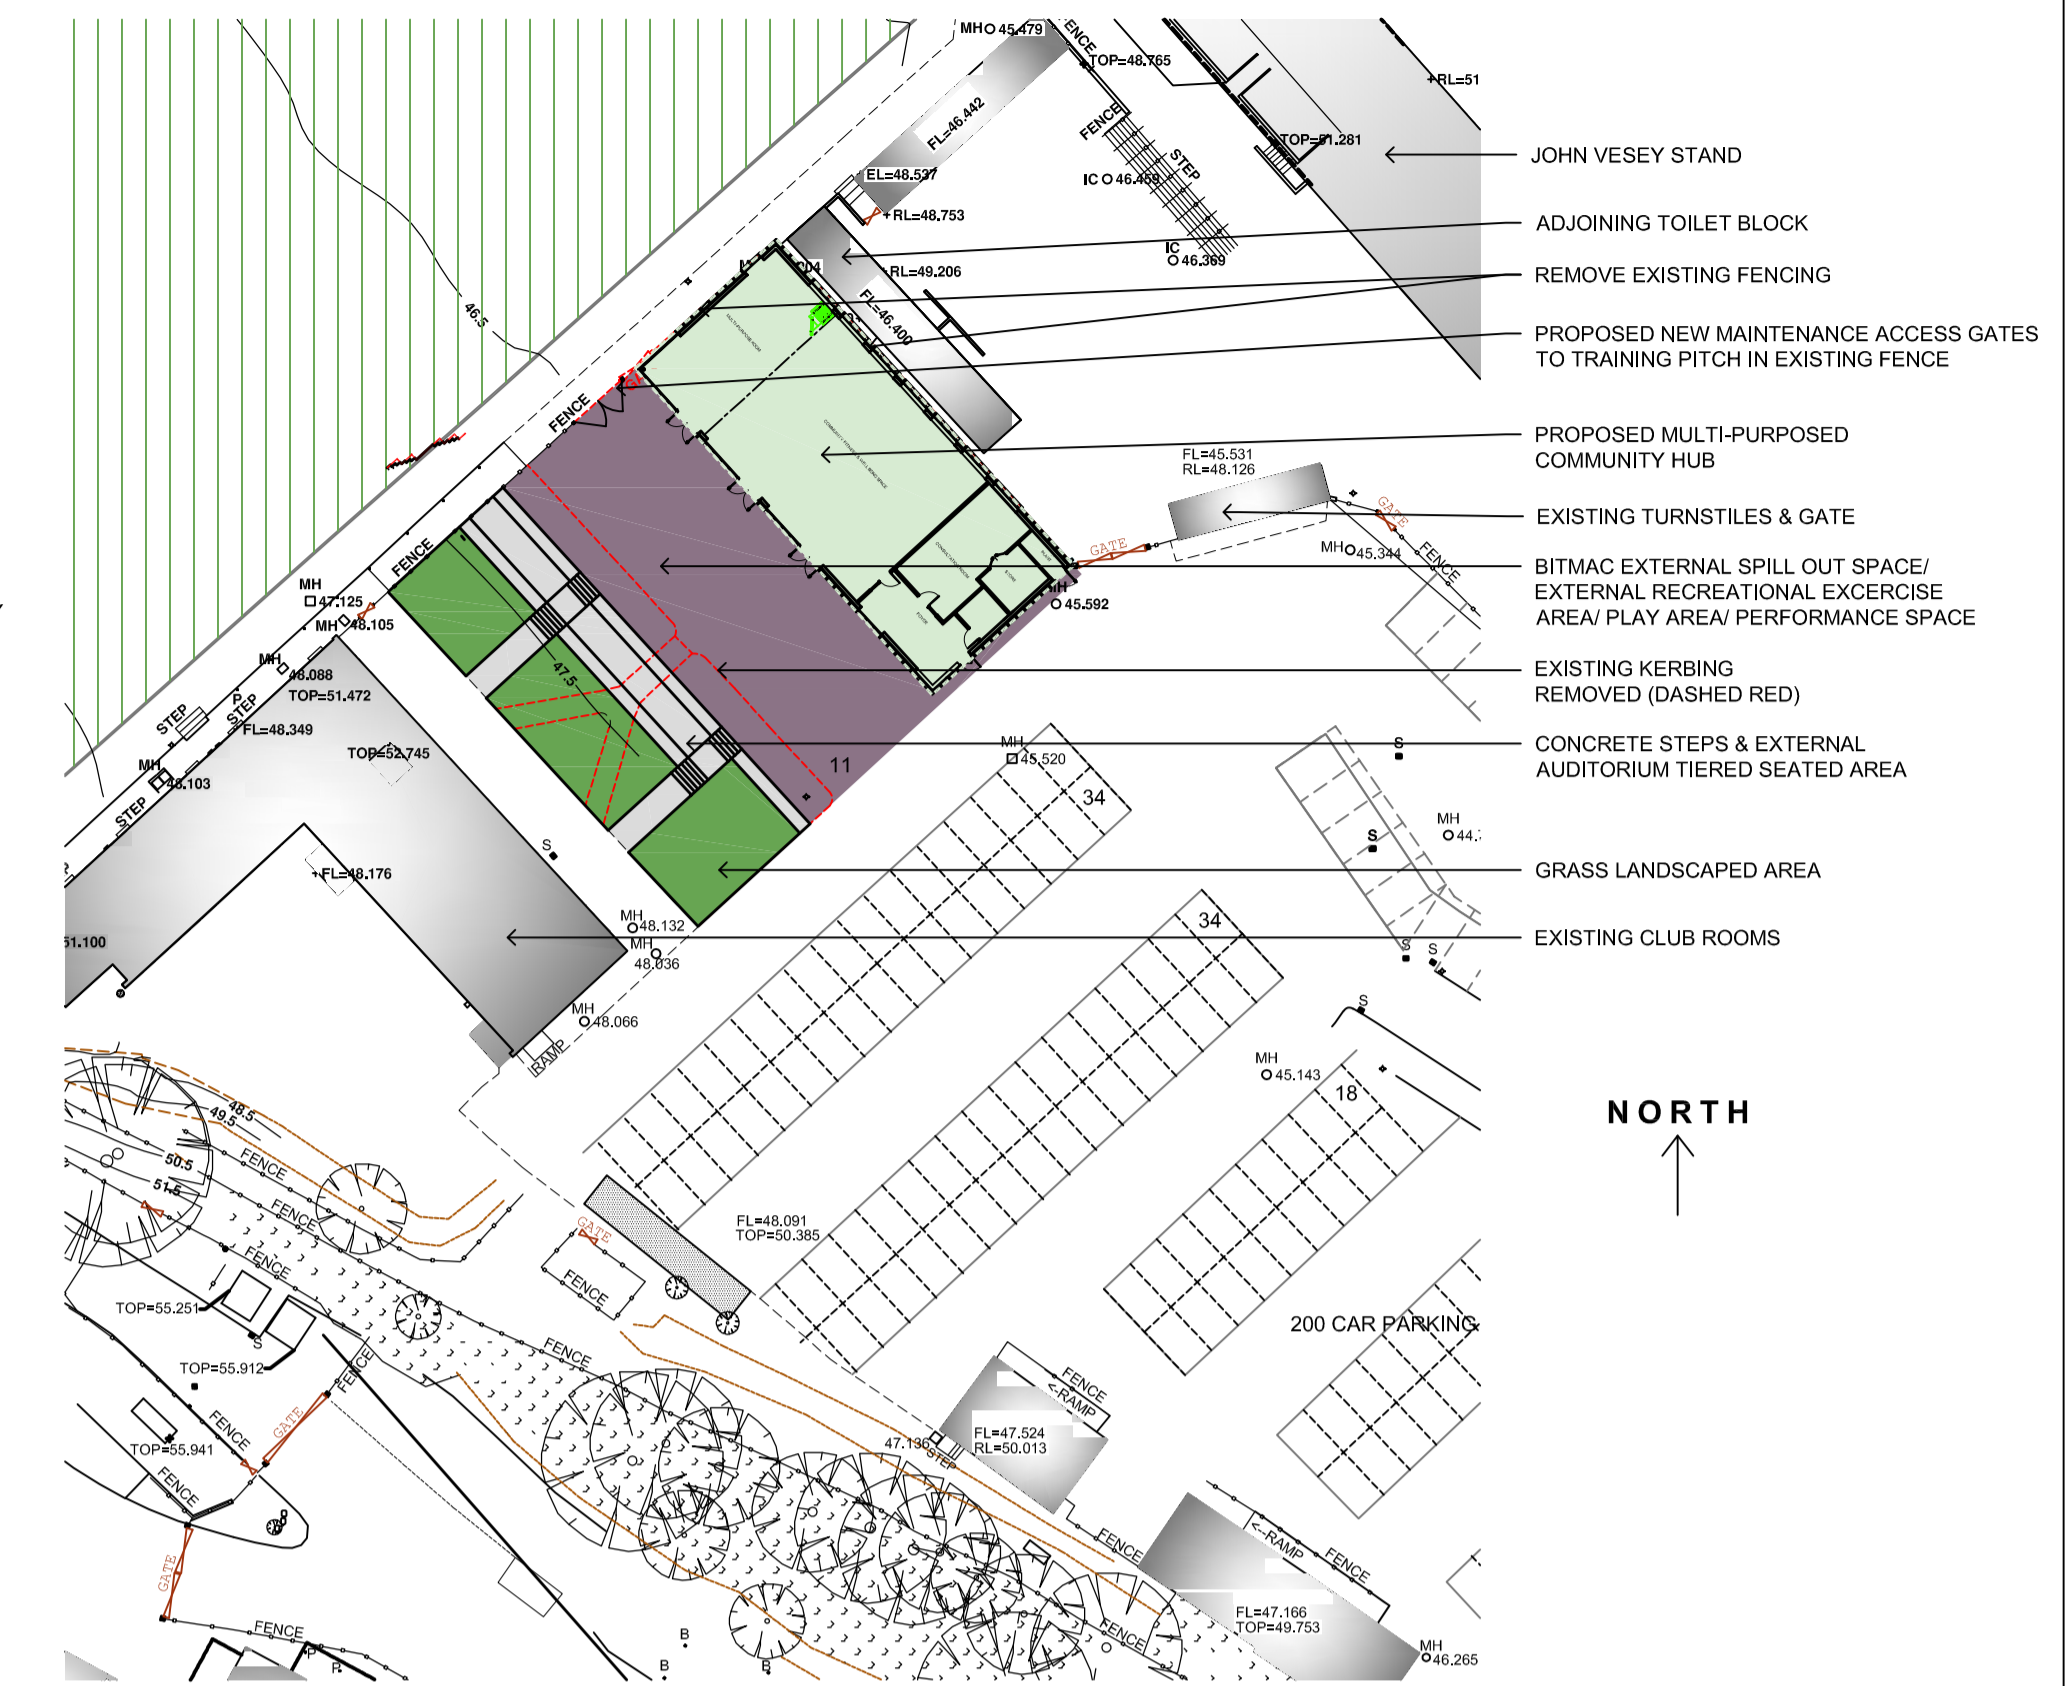


site plan SCALE 1:500

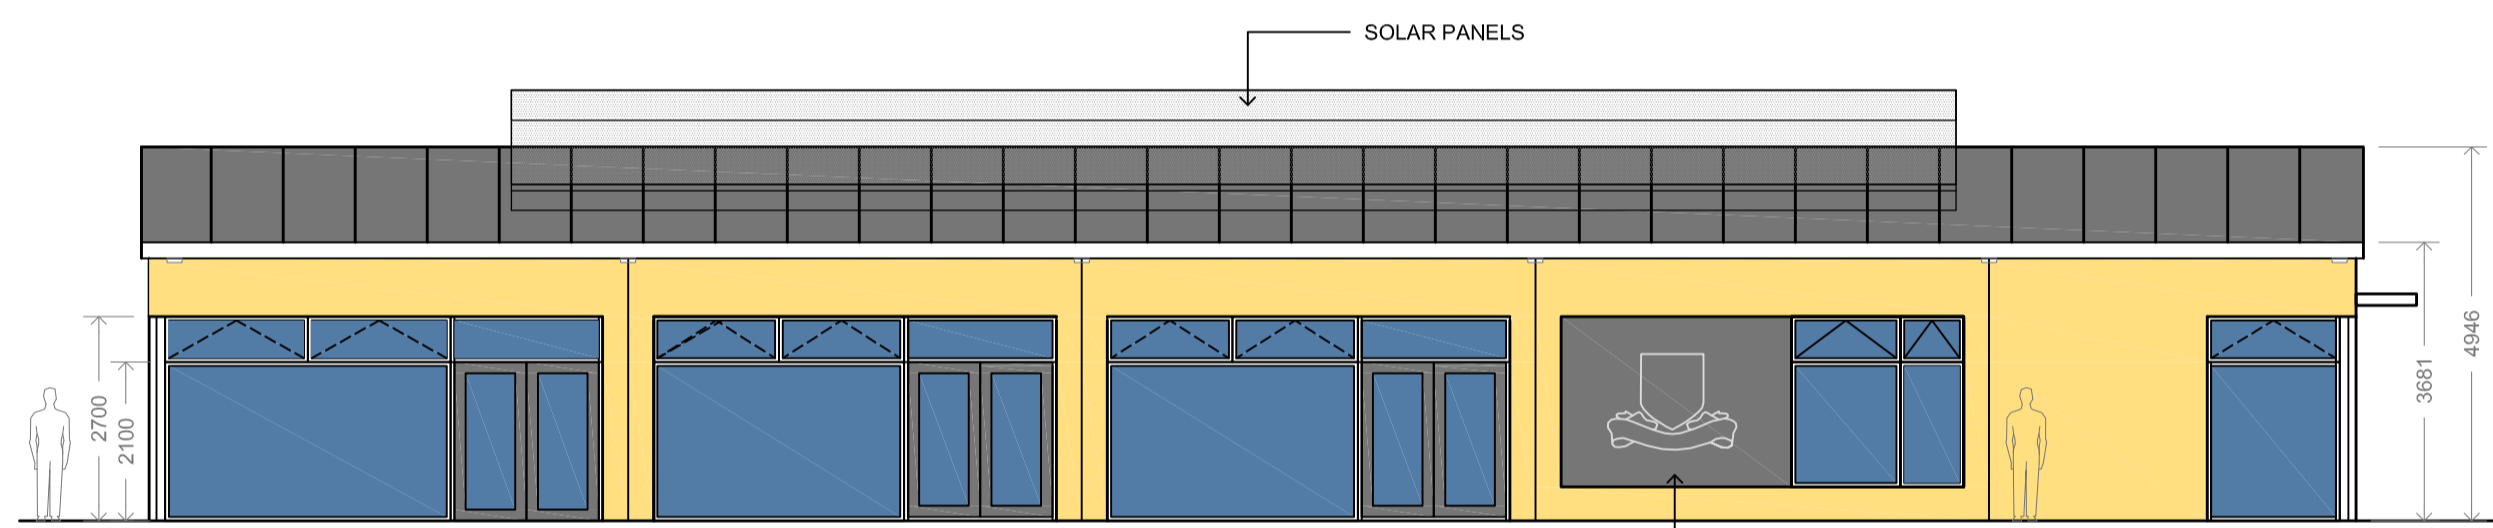


proposed south west elevation SCALE 1:100

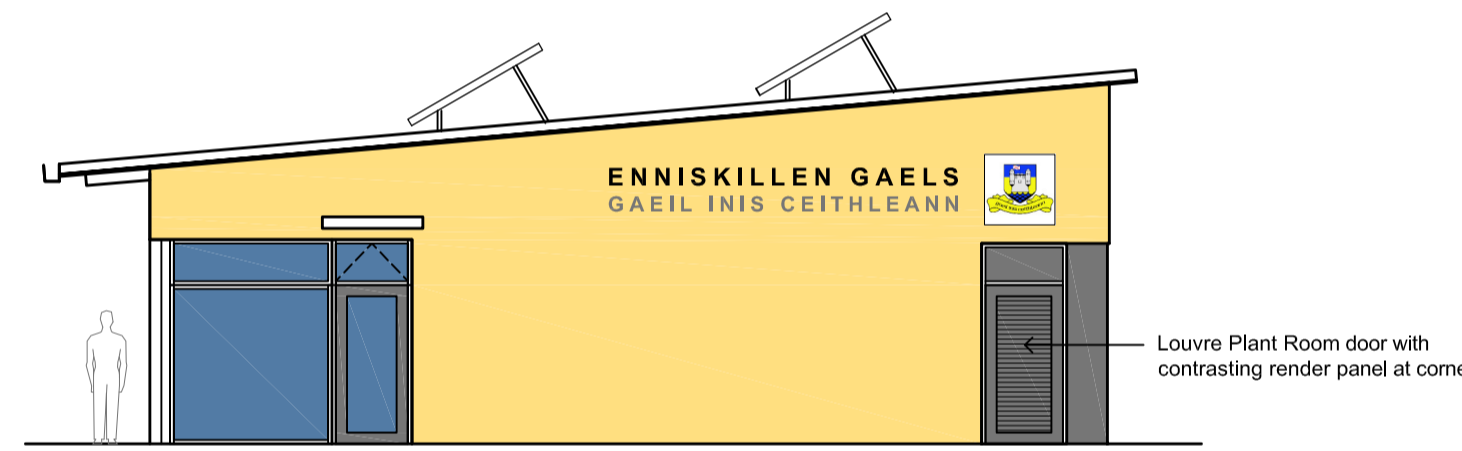


proposed south east elevation SCALE 1:100

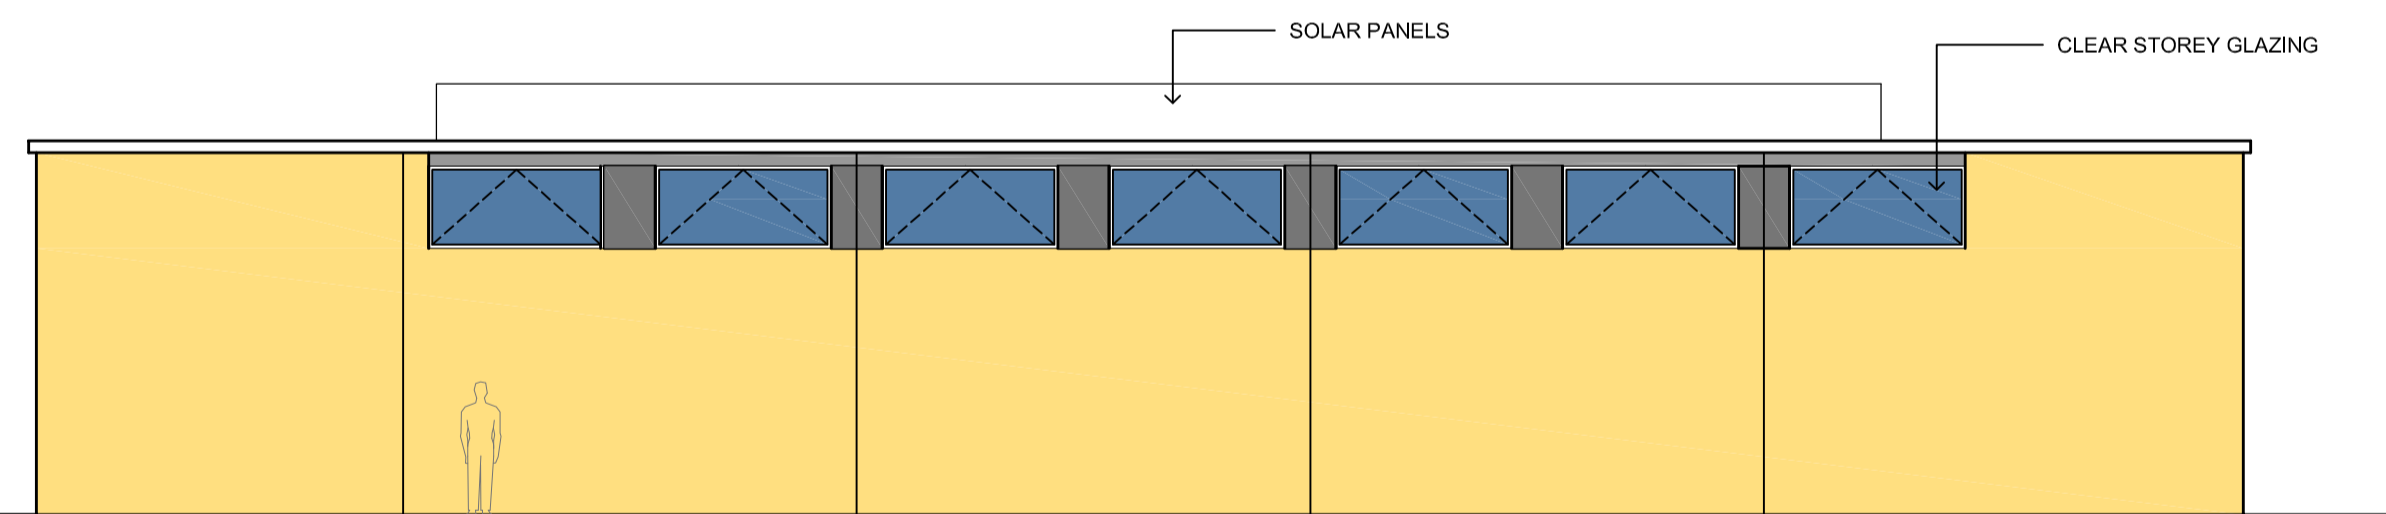

proposed north east elevation SCALE 1:100

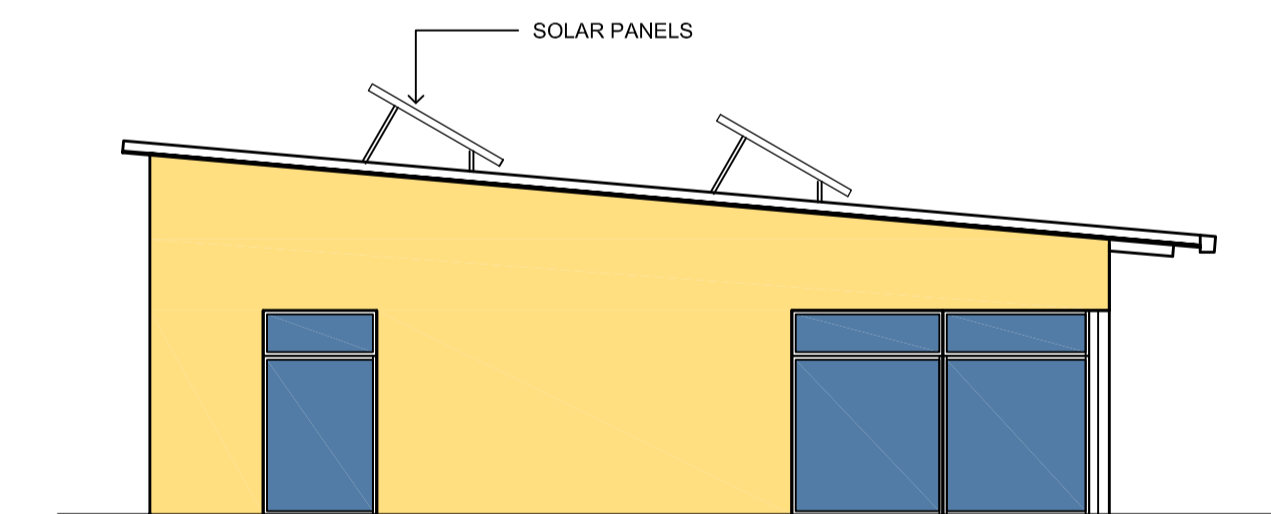

proposed north west elevation SCALE 1:100

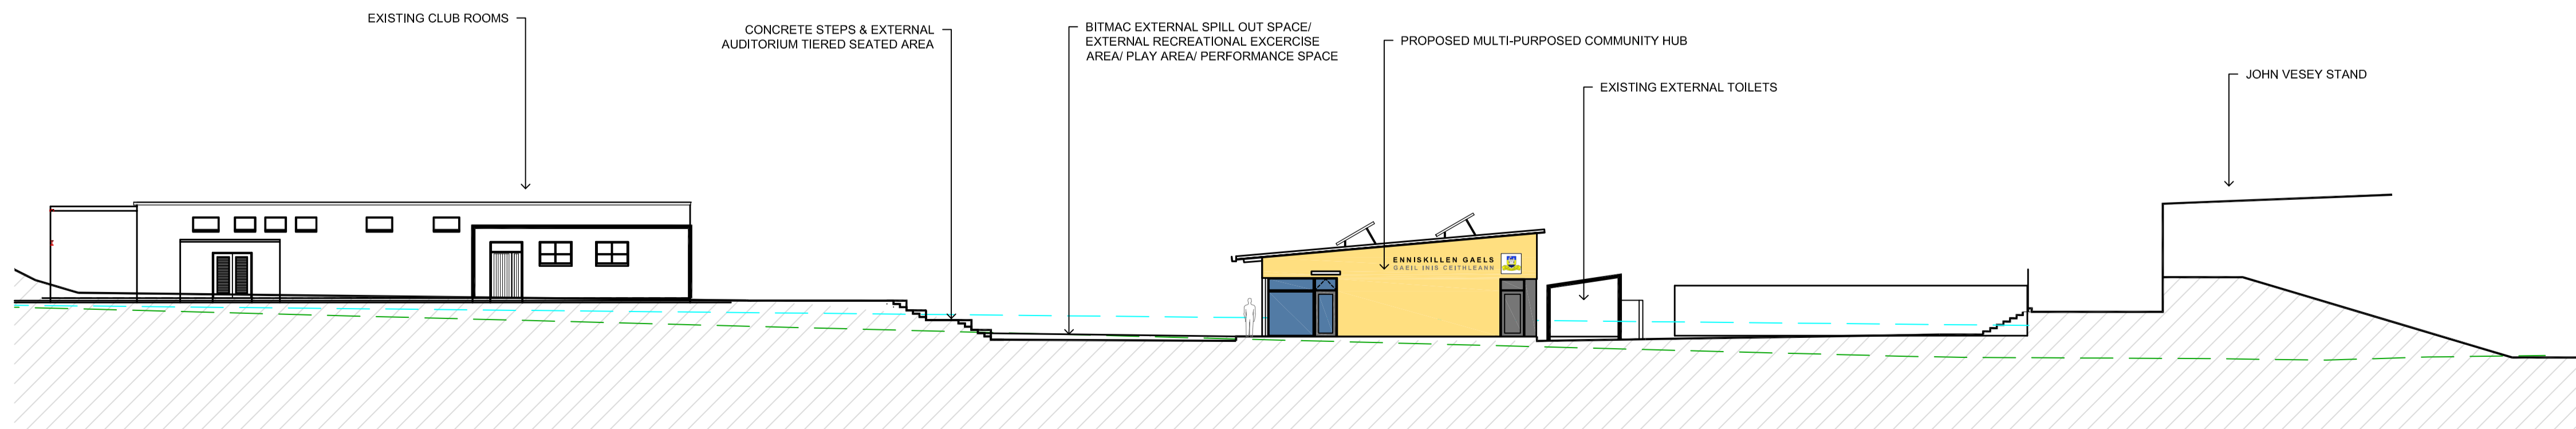

site section - elevation SCALE 1:200

Rev:			
Date:	Amended by:	Checked by:	
Rev:			
Date:	Amended by:	Checked by:	
<p>KEYS AND MONAGHAN ARCHITECTS 12 Main St, Irvinestown, Co.Fermanagh BT94 1GJ also at: M TEK 1, Armagh Rd., Monaghan H18 K038. Tel Nt: 028 686 28088 / Rot:04767807 email: admn@keysandmonaghan.com website: www.keysandmonaghan.com</p>			
R.I.B.A. + R.I.A.I. CHARTERED ARCHITECTS			
Job Title: PROPOSED REDEVELOPMENT OF CLUB FACILITIES AT BREWSTER PARK, ENNISKILLEN FOR ENNISKILLEN GAELS			
Drwg Title: PROPOSED MULTI-PURPOSED COMMUNITY HUB			
Drwg. Ref:	PL / P-03	Rev:	-
Job No.	21-025	Scale:	1:100 @ A1
Date:	06-02-23	Drawn by:	JM
Checked by:	EM		
Planning Ref: / / /			
Building Control Ref: / / /			
© Copyright.			